


1 SITE PLAN

1/8" = 1'-0"

GENERAL PROJECT DATA

GENERAL PROJECT DATA

JOB ADDRESS	2801 JOAQUIN DR, BURBANK, CA 91504
ASSESSOR'S ID NO.	2471-042-018
PROPERTY BOUNDARY DESCRIPTION	TRACT #30418 LOT 90
GOVERNING AUTHORITY	CITY OF BURBANK
LAND AREA	11,223 S.F.
TYPE OF CONSTRUCTION	SINGLE FAMILY RESIDENTIAL

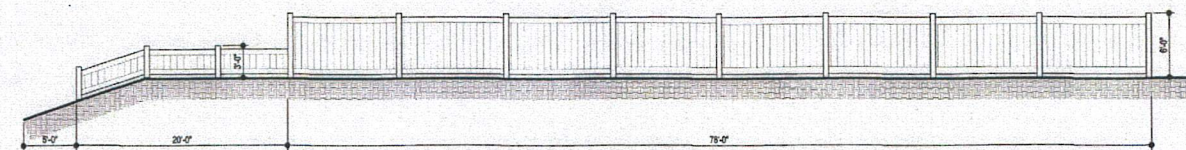

2 NEW FENCE ELEVATION

1/8" = 1'-0"

GREG DAGGETT RESIDENCE

2801 Joaquin Drive
Burbank, CA 91504

Greg Daggett



**SITE PLAN
FENCE ELEVATION**

SCALE
1/8" = 1'-0"



PROJECT No.:
FILE: C-SITE PLAN
DRAWN BY: LC
REVIEWED BY: JC
PRINTED: 4/20/2021



A-1.00

APPROVED
JAN 10 2024
CITY OF BURBANK
PLANNING