




Revisions:	By:
-	-
-	-
-	-
-	-
-	-

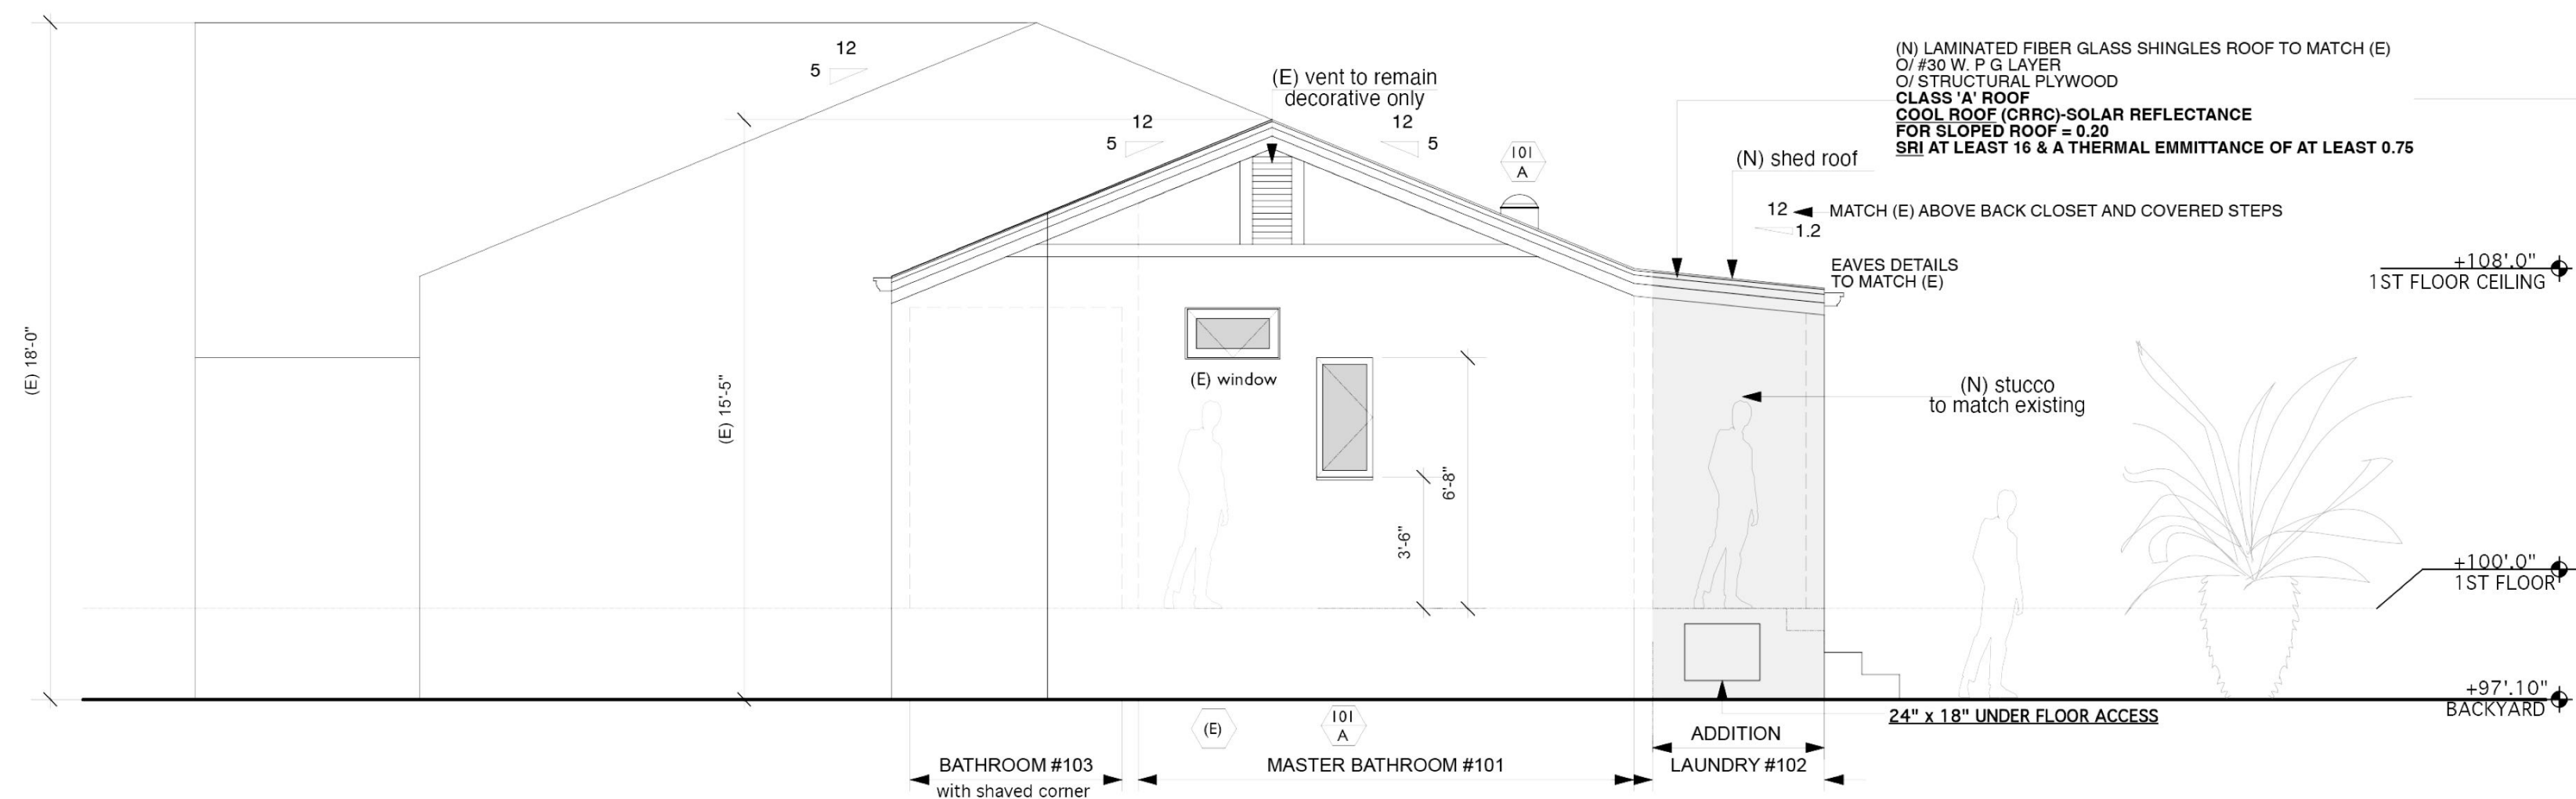


EXTERIOR ELEVATION - SOUTH Scale : 1/4" = 1'-0" 5

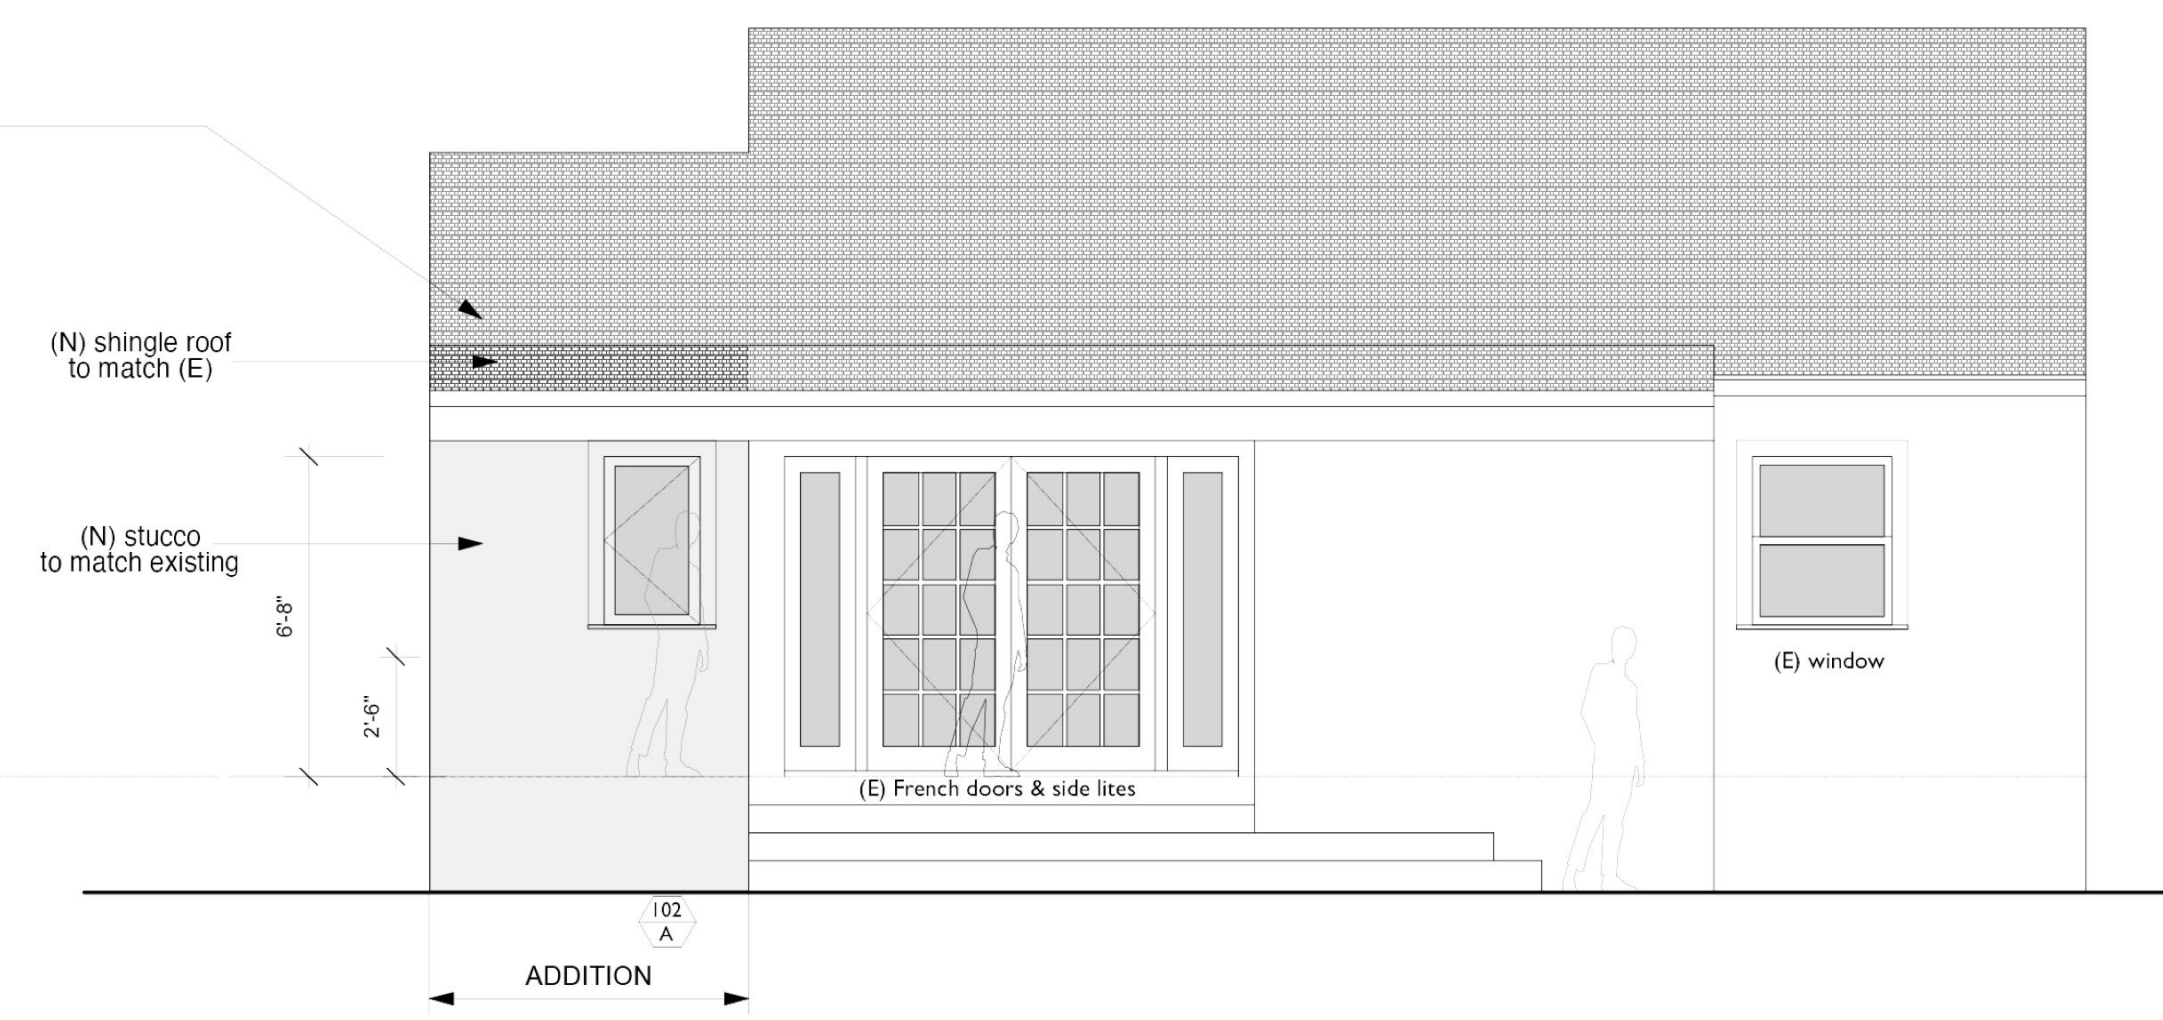

EXTERIOR ELEVATION - EAST Scale : 1/4" = 1'-0" 4

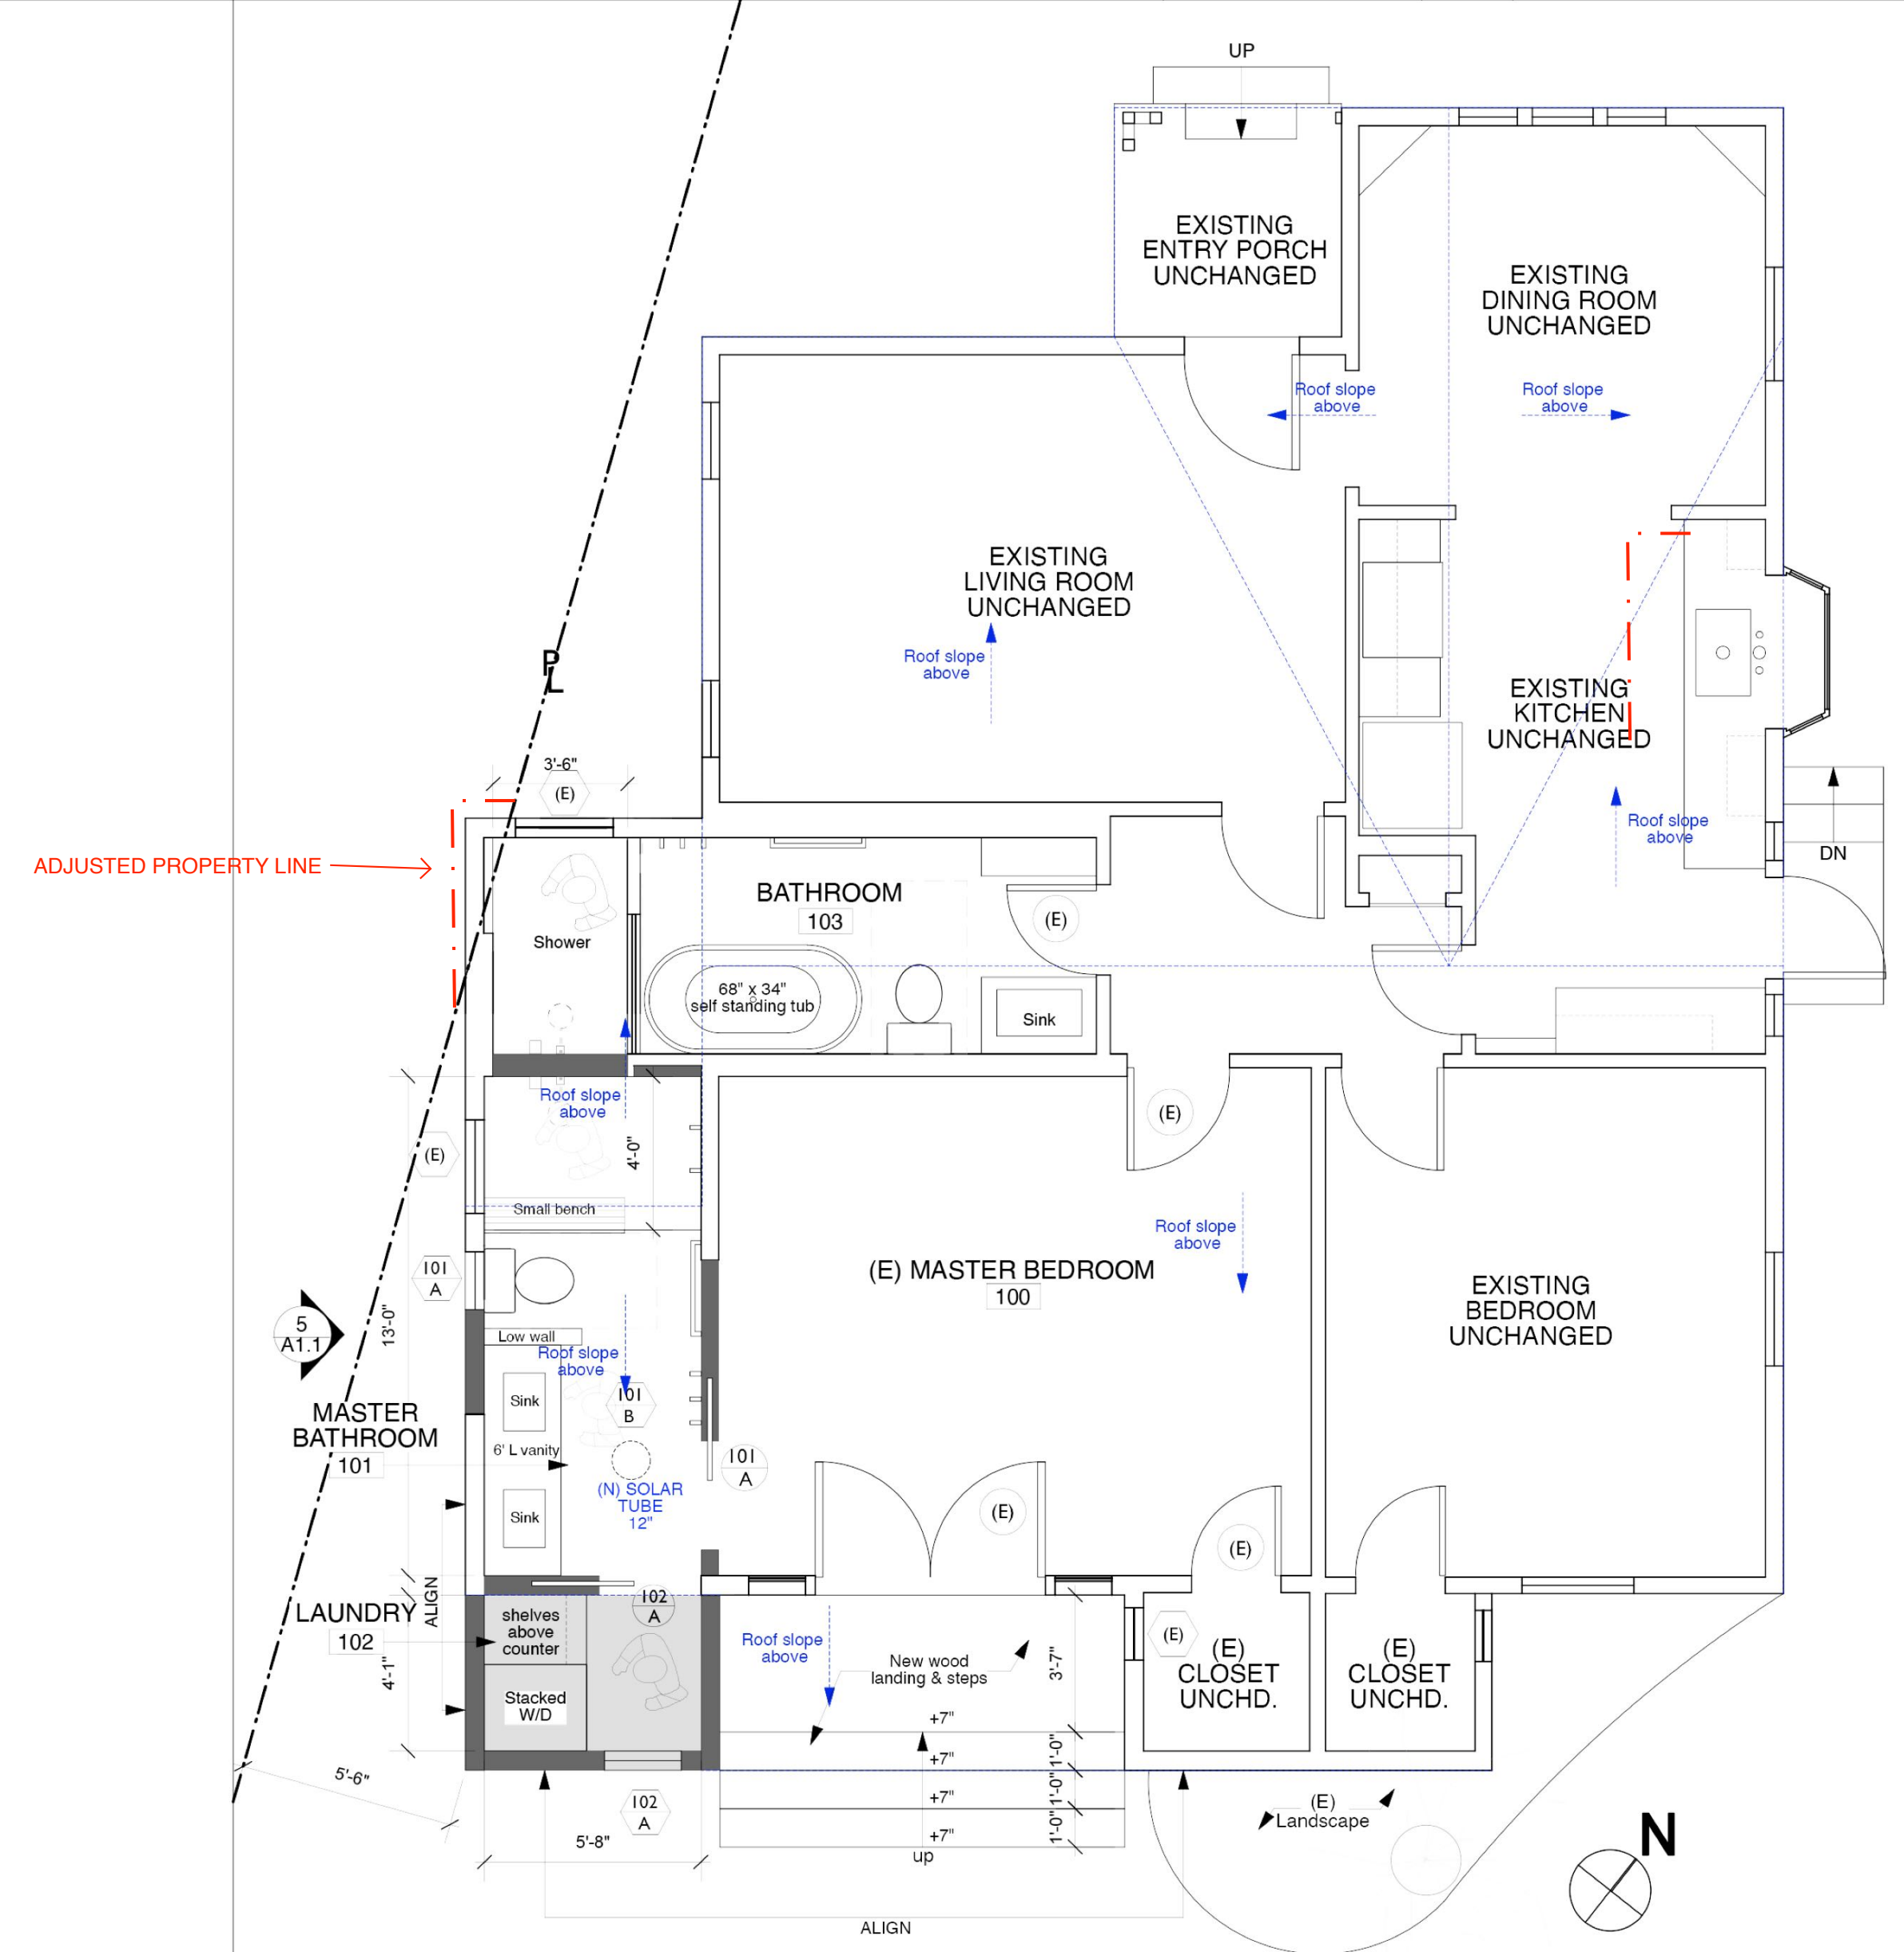

NEW FLOOR PLAN Scale : 1/4" = 1'-0" 2

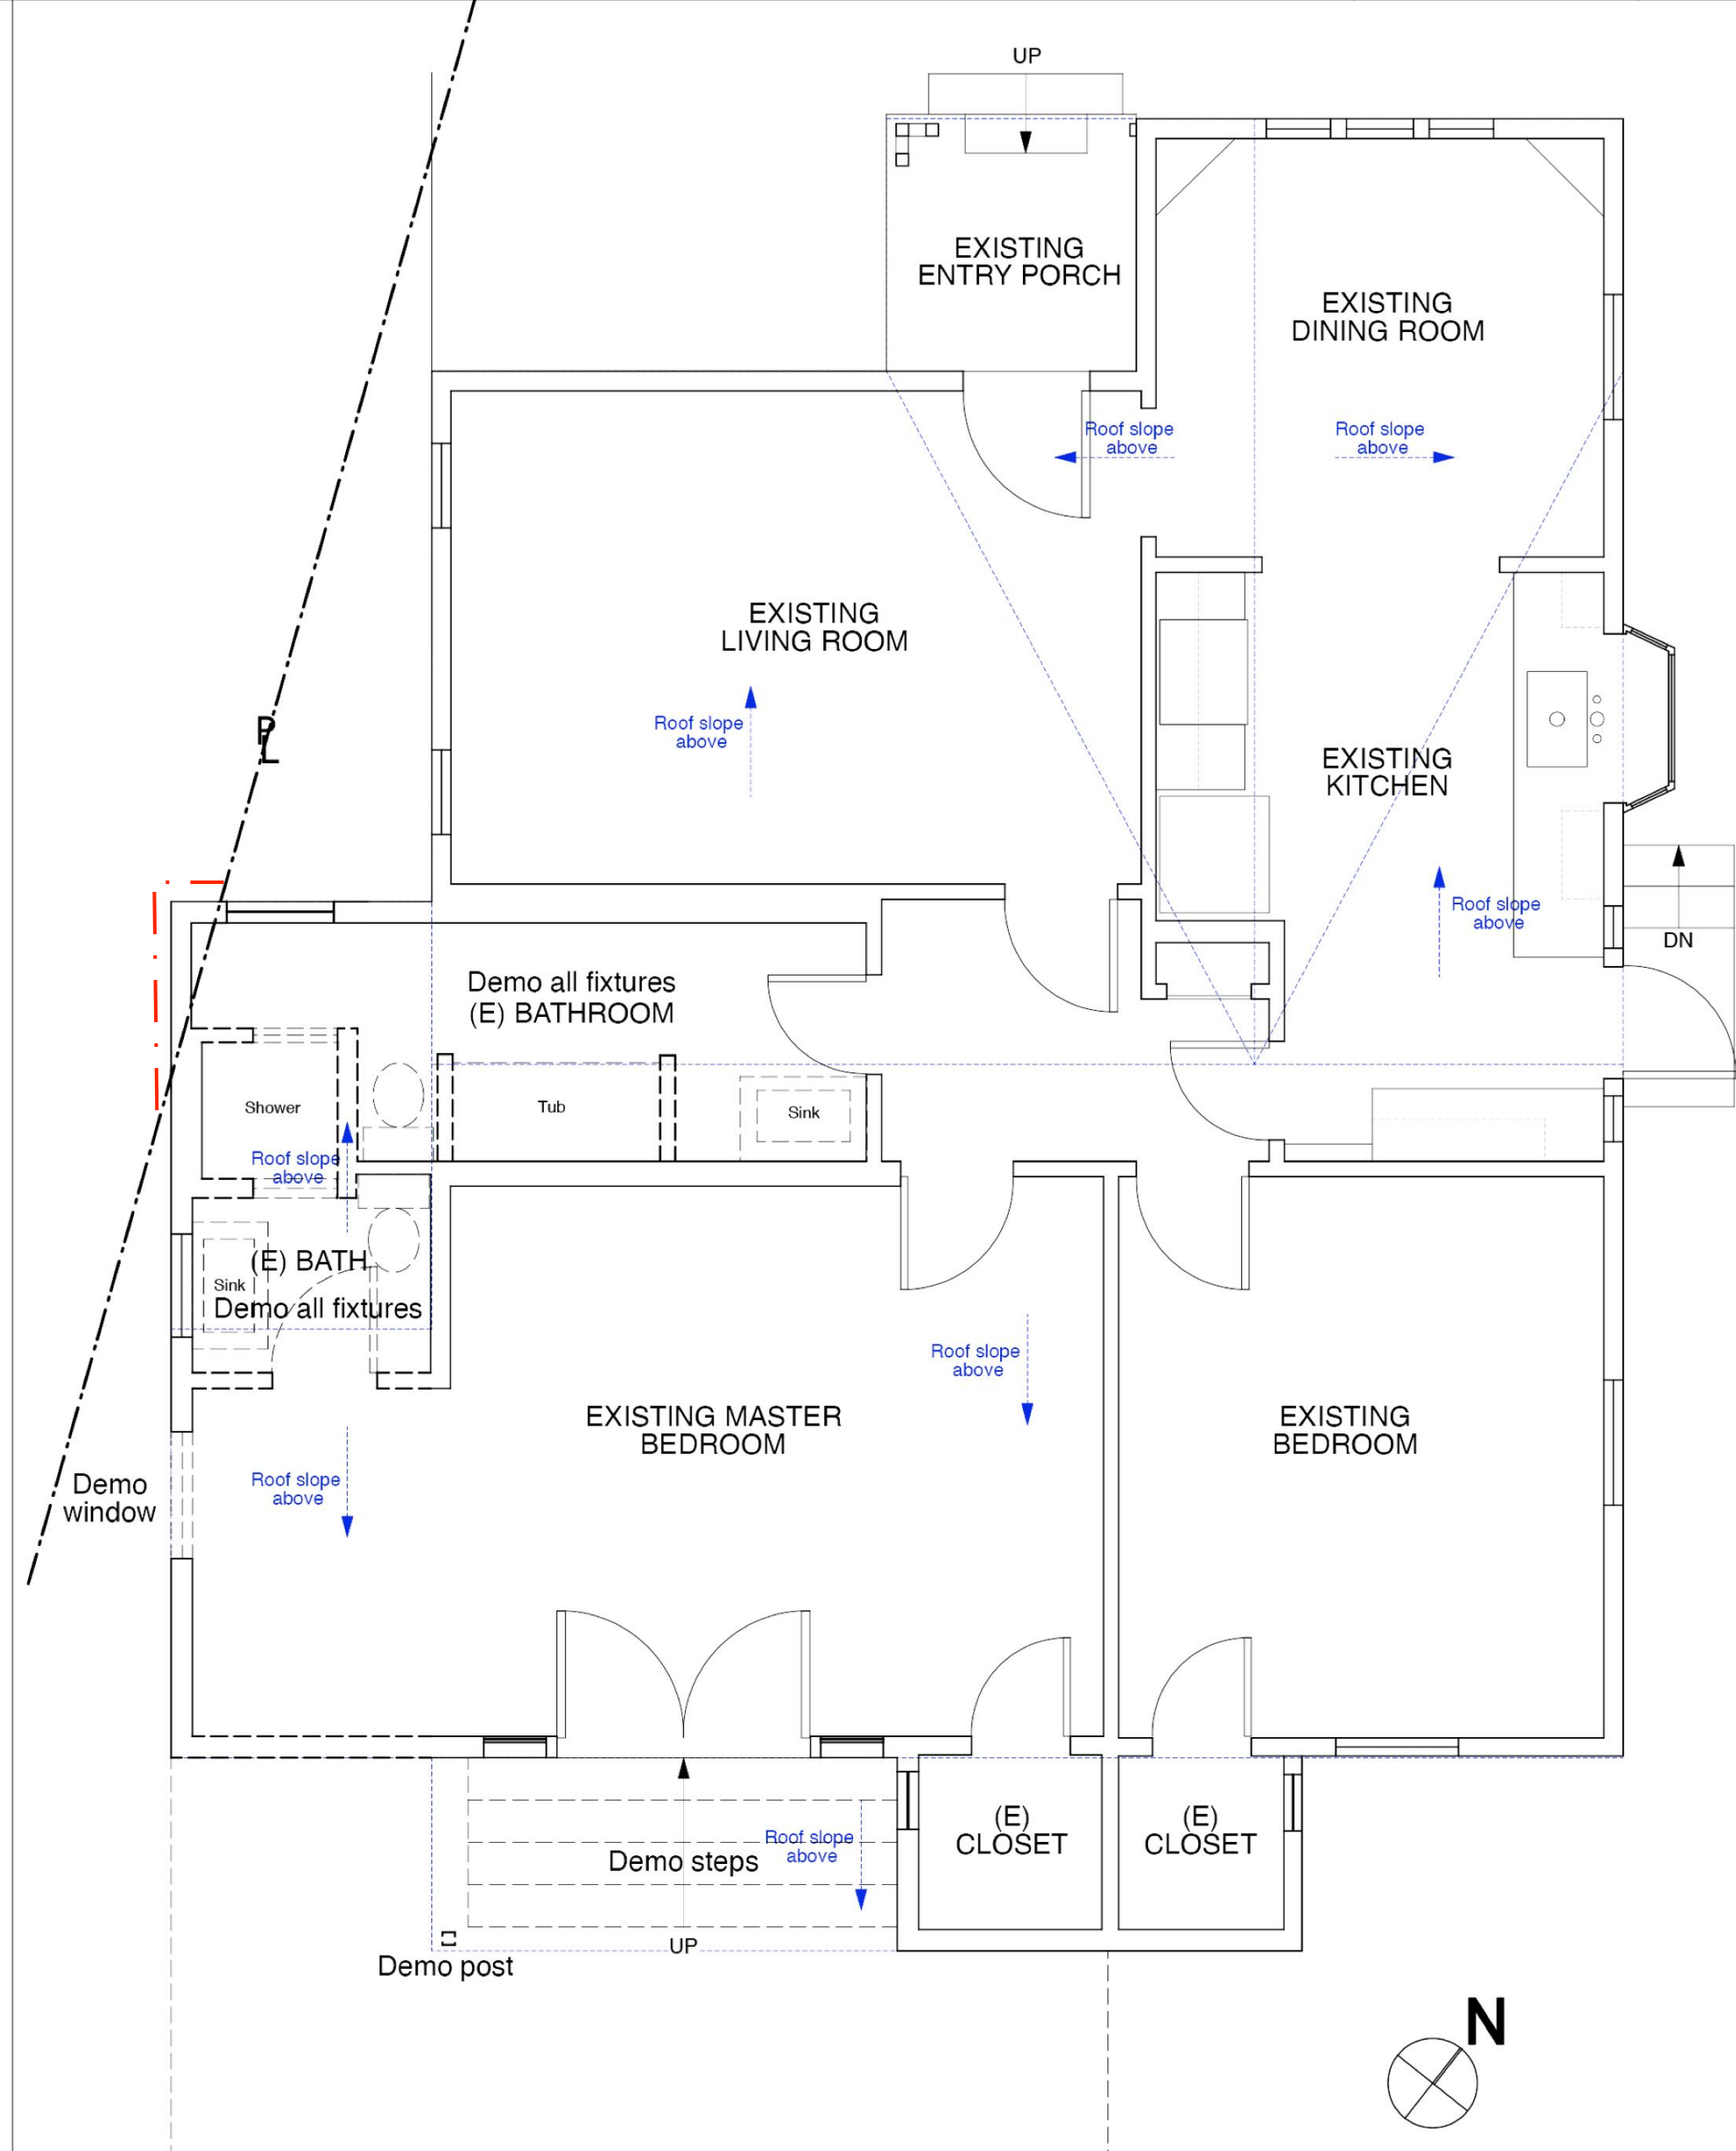

EXISTING/DEMO FLOOR PLAN Scale : 1/4" = 1'-0" 1

DOOR SCHEDULE						
DOOR #	DOOR SIZE	DOOR TYPE	GLAZING	MATERIAL	FINISH	REMARKS
101A	34"W x 80"H	Arched Pocket door	-	Wood	Ptd.	Arched pocket door with single panel to match (E) doors
102A	32"W x 80"H	Pocket door	-	Wood	Ptd.	Single paneled door to match (E) doors

WINDOW SCHEDULE						
WINDOW #	WINDOW SIZE	WINDOW TYPE	GLAZING	MATERIAL	FINISH	REMARKS
101A	18"W x 38"H	Casement	Clear	Vinyl		U FACTOR 0.29 - SHGC 0.20- VT 0.47 Header at 6'-8" - Sill @ 30" F.F.F.
102A	24" Wx 42"H	Casement	Clear	Vinyl		U FACTOR 0.29 - SHGC 0.20- VT 0.47 Header at 6'-8" - Sill @ 30" F.F.F.
101B	12" diam.	Solar Tube	Clear	Vinyl		

NOTE : THE NFRC TEMPORARY LABEL DISPLAYED ON WINDOWS AND SKYLIGHTS (INCL. TUBULAR) MUST REMAIN ON THE UNIT UNTIL FINAL INSPECTION HAS BEEN COMPLETED

DOOR/WINDOW SCHEDULE 3

LEGEND

- EXISTING WALLS TO REMAIN
- EXISTING WALLS TO DEMO
- NEW STUD WALLS
- FLOOR ADDITION
- Elevation/section number
- Sheet number
- EXTERIOR / INTERIOR ELEVATION
- True North NORTH ARROW
- DOOR NUMBER
- WINDOW NUMBER
- EXISTING DOOR
- EXISTING WINDOW
- SMOKE DETECTOR
- FAN - MECHANICAL VENTILATION CAPABLE OF 50 CFM EXHAUSTED DIRECTLY TO THE OUTSIDE

Remodel of private residence
 242 W Ash Avenue, Burbank CA 91502
VARIANCE + MINOR SETBACK SET

Job #	2104-06
Date	MARCH 2023
Drawn	LDW
Checked	
Scale	As noted

**DEMO PLAN
FLOOR PLAN
DOOR/WINDOW
SCHEDULE
EXT. ELEVATIONS**

