## FIXTURE AND APPLIANCE LIST

FIXTURE OR APPLIANCE	REMARKS.	SPECIFICATIONS
FRONT COUNTER, CASH REGISTER,	34" H. MAX D/A CODE.	ALL WASHABLE MATERIAL
SELF SERVICE SODA MACHINE BY COCA COLA	W/ ICE MAKER	10 AMP 115 V.
3 48" BEER TAP ABOVE REFRIGERATOR	SELF CONT.	10 AMP 115 V.
1) 4 WIRE RACK DRY FOOD SHELF		
(5) WORKING TABLE S/S SHELF BELLOW		
1) 6 48" SALAD TABLE REFRIGERATOR	SELF CONT.	10 AMP 115 V.
I) (7) 36" FLAT TOP GRILL	GAS 3/4"	10 AMP 115 V.
1) 8 24" DEEP FRYER	GAS 3/4"	10 AMP 115 V.
1) 9 15" DUMP STATION		10 AMP 115 V.
D) 10 PREP TABLE STATION		
) 1 42" PREP SINK. STAINLESS STEEL.	INDIRECT WASTE.	W/ DRAIN BOARD 1 SIDES.
) 15" HAND SINK. STAINLESS STEEL.	DIRECT WASTE.	W/ 8" SPLASH GUARDS
() (13) 96" 3 COMP. SINK. S/S 2 X 18" DRAIN BOARDS.	DIRECT WASTE.	24"X 20" BOLLS 3 X
22" MOP SINK. STAINLESS STEEL. (W/ BACK FLOW D.)	DIRECT WASTE.	W/ 18" SPLASH GUARD
(15) ICE MAKER MACHINE		10 AMP 115 V.
12" EMPLOYEE LOCKER (FREE STANDING)	5 DOORS.	PAINTED STEEL.
(17) 36" AIR CURTAIN (E) TO BE RELOCATED.	DOOR ACTIVATED	10 AMP. 115 V.

(E) W/H WATER HEATER (GAS) THANKLESS NAVIENNPE-240A2, OUTDOOR 199,000 BTU INPUT. LOCATED AT BACK YARD,

(E) (H-1) 10' X 4' COMMERCIAL HOOD TYPE 1 2,800 CFM. ECON-AIR ENGINEERED RESTAURANT SYSTEM

(E) MAKE UP AI

G/I UNDERGROUND GREASE INTERSEPTOR

FINISH SCHEDULE				
ROOMS AREAS	FLOORS	BASE	WALLS	CEILINGS
FOOD SERVICE AREA KITCHEN DRY FOOD STORAGE WASHING, MOP SINK SERVING AREAS.	CERAMIC TILE SEALED CONCRETE	CERAMIC TILE WITH 3/8" MIN. RED. UP 6" HIGH	S/S AT HOOD AREA SMOOTH WASHABLE S.GLOSS ENAMEL	SMOOTH WASHABLE ACOUSTIC TILE LIGHT IN COLOR
RESTROOM	CERAMIC TILE	CERAMIC TILE WITH 3/8" MIN. RED. UP 6" HIGH	SMOOTH WASHABLE S.GLOSS ENAMEL LIGHT IN COLOR	SMOOTH WASHABLE S.GLOSS ENAMEL LIGHT IN COLOR
WALK IN REF.	CERAMIC TILE	PRE - FAB S/S WITH 3/8" MIN. RED. UP 6" HIGH	PRE - FAB S/S OR ALUM. PANELING	PRE - FAB S/S OR ALUM. PANELING

## TRASH AREA NOTE:

- THE TRASH AREA IS LOCATED IN THE BACK OF THE BUILDING IN THE PARKING LOT.

## DRY FOOD SHELVING NOTE:

- 15' L. x 5 T. = 75' L. + 6' L. x 5 T. = 30' L. TOTAL OF DRY FOOD STORAGE SHELVES PROVIDED, 105' L.

# **INTERIOR FINISHES:**

- INTERIOR FINISH MATERIALS APPLIED TO WALL AND CEILINGS SHALL BE TESTED AS SPECIFIED

IN SECTION 803.

- ALL CABINETS, COUNTERS AT FRONT SERVING AREA TO BE MADE OF WASHABLE LAMINATED

MATERIAL IN LIGHT COLOR FINISH. (TYPICAL)

- ALL INTERIOR WALLS IN THE (CORRIDORS, LOBBY AND EXIT ENCLOUSERS ARE GYP.BOARD


(TYP.) PAINTED (NO WOOD OR OTHER FLAMIBLE MATERIALS IS BEING USED)

# SCOPE OF WORK:

- REMODELING OF AN EXISTING RESTAURANT, PAINTING, REPAIRS.

- NEW COOKING EQUIPMENTS. NEW NEMU, AND OWNERSHIP.

	PLUMBING SYMBOLS	ELECTRICAL SYMBOLS AND NOTES:	
●+ ●# ●■	COLD WATER HOT WATER DIRECT WASTE	FAN LIGHT SWITCH ACTIVE WITH VENTILATION FAN LIGHT FIXTURE	
O==	DIRECT WASTE FLOOR MOUNTED	IN EVERY ROOM AND AREA IN WHICH FOOD IS PREPERED, OR IN WHICH UTENSILS ARE CLEANED, LIGHTING	
•	GAS LINE	SHALL BE PROVIDED TO PRODUCE AN INTENSITY OF NOT LESS THAN 20	
	FLOOR SINK	FOOTCANDLES AS MEASURED 30" ABOVE THE FLOOR. FOOD AND UTENSIL STORAGE ROOMS, REFRIGERATION	
	FLOOR SINK W/ HALF GRATE	STORAGE ROOMS, REFRIGERATION STORAGE, TOILET AND DRESSING ROOMS SHALL BE PROVIDED WITH AT LEAST 10 FOOTCANDLES OF LIGHT.	
•	FLOOR DRAIN	THE LIGHT FIXTURES IN THOSE AREAS	
	WASTE LINE MAIN WASTE LINE	SHALL BE OF SHATTERPROOF CONSTRUCTION OR SHALL BE PROTECTED WITH SHATTERPROOF SHIELDS AND SHALL BE READILY CLEANABLE.	

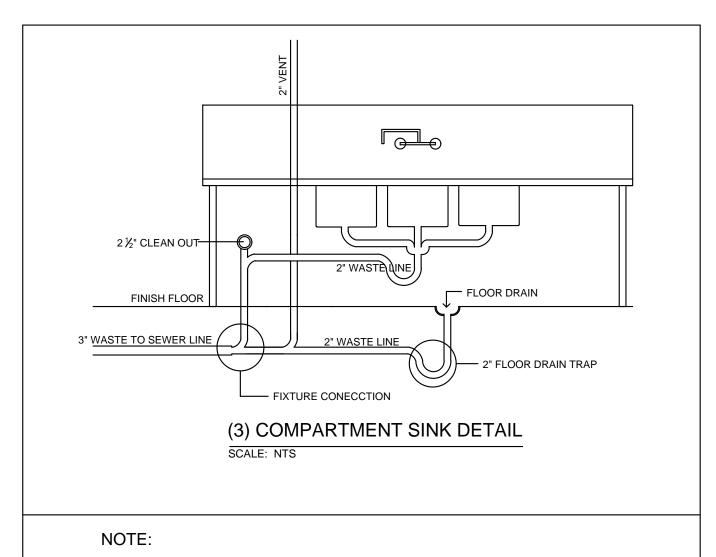

UNIFORM PLUMBING CODE 704.3


THREE COMPARTMENT SINK SHALL BE CONNECTED DIRECTLY TO THE DRAINAGE SYSTEM.
THE FLOOR DRAIN ADJACENT TO THE FIXTURE SHALL BE CONNECTED ON THE EWER SIDE OF
THE FLOOR DRAIN TRAP, PROVIDED THAT NO OTHER DRAINAGE LINE IS CONNECTED
BETWEEN THE FLOOR DRAIN WASTE CONNECTION AND THE FIXTURE DRAIN. THE FIXTURE
AND FLOOR DRAIN REQUIREDALL BE TRAP BY THIS CODE.

### ADDITIONAL NOTES:

PROVIDE SINGLE SERVICE SOAP AND TOWEL DISPENSER FOR HAND SINK.
 ALL EXTERIOR WINDOWS SHALL BE FIXED WITH NO OPTION TO OPEN OR CLOSE.

TRASH AREA NOTE:

- THE TRASH AREA IS LOCATED IN THE BACK OF THE BUILDING IN THE PARKING LOT.

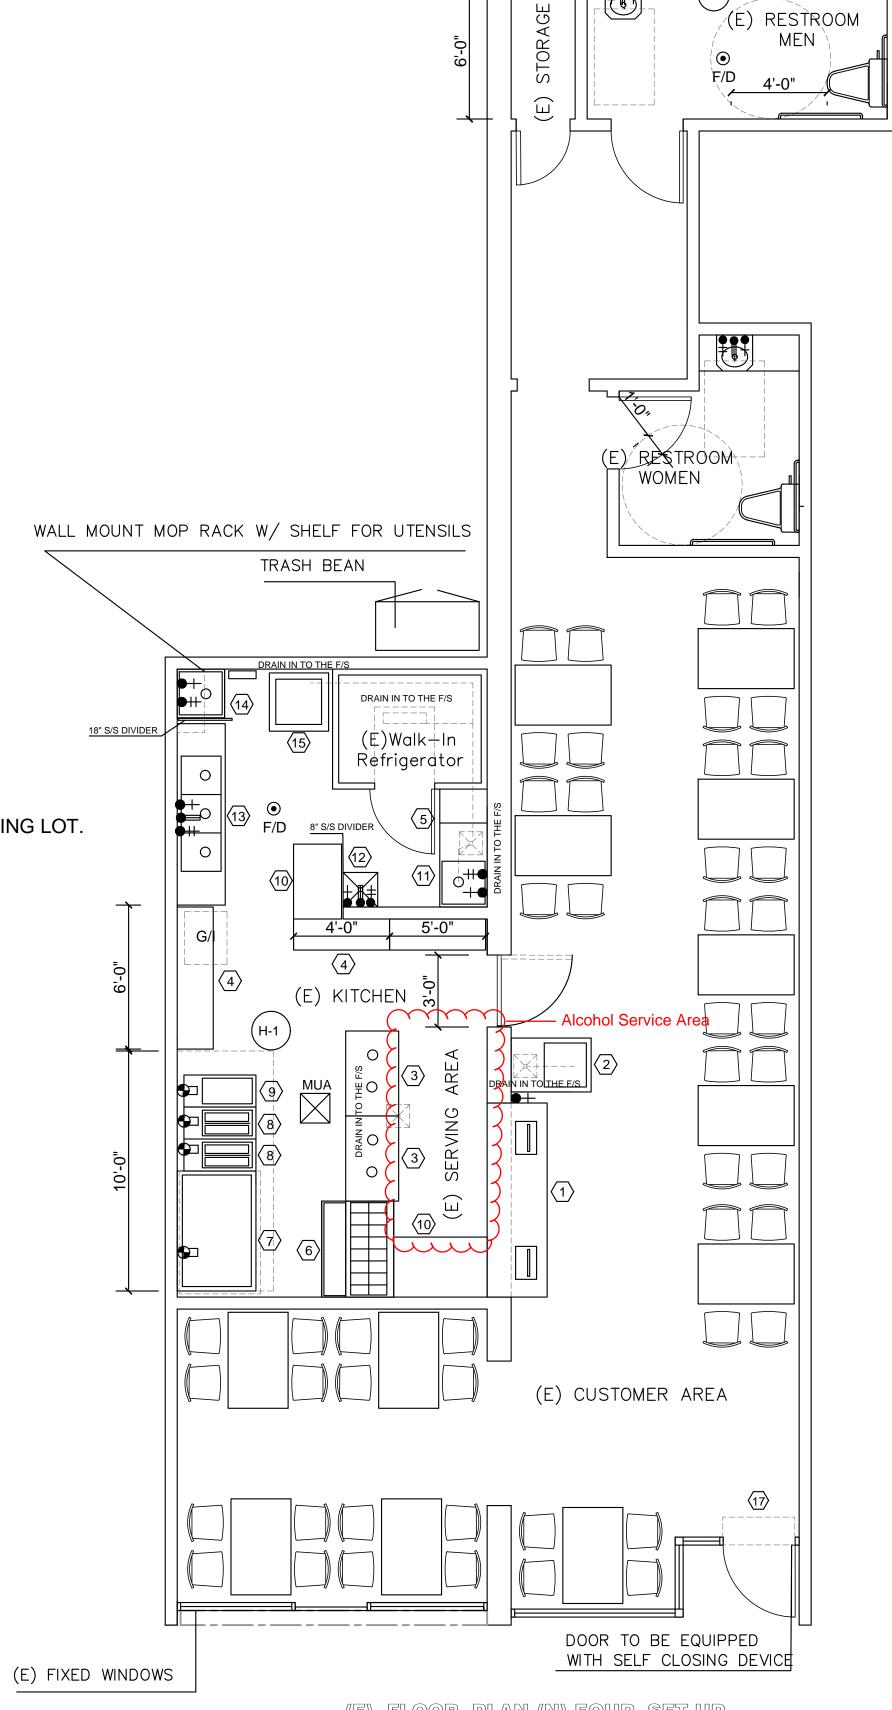

W/H

(E) FLOOR PLAN (N) EQUP. SET UP SCALE: 1/4" = 1'-0"

NO BUILDING PERMIT IS REQUIRED FOR THIS PROJECT.

DESIGN &
DEVELOPMENT

DESIGN / BUILD AND CONSULTING
CA. STATE LICENSE # 885235

TEL: 818.590.4800
E-MAIL: sipandesign@sbcglobal.ne
AD: 705 Balboa Ave. Glendale CA. 91200

DRAWINGS BY: RAFI NAZARYAN (818 ) 378-1000

OWNERSHIP OF DOCUMENTS

DRAWINGS AND SPECIFICATIONS AS
INSTRUMENTS OF SERVICE ARE AND
SHALL REMAIN THE PROPERTY OF THE
DESIGNER'
(SIPAN DESIGN & DEVELOPMENT INC.)
WHETHER THE PROJECT FOR WHICH
THEY WERE PREPARED IS EXECUTED
OR NOT. THEY ARE NOT TO BE USED
ON OTHER PROJECTS EXTENSIONS TO
THIS PROJECT BY OTHERS EXCEPT BY
AGREEMENT IN WRITING AND WITH
APPROPRIATE COMPENSATION TO

(SIPAN DESIGN & DEVELOPMENT INC

AURANT

OJECT: 225

02.16.21

03.27.21

06.22.21

REVISIONS:

02.12.21

PROPOSED FLOOR PLAN

FS-